

1 MAIN FLOOR PLAN 1,605 SF
 SCALE 1" = 10'-0"




FLOOR AREA CALCULATION

MAIN FLOOR	1,605 SF
LOWER FLOOR	1,534 SF
SECOND FLOOR	1,305 SF
TOTAL FLR AREA	4,444 SF
GARAGE	511 SF
ENTRY	86 SF
DECK MAIN FLOOR	633 SF
DECK LOWER FLOOR	366 SF
TERRACE SECOND FLOOR	470 SF

TAHRAN ARCHITECTURE & PLANNING, LLC
 13741 KNAUS ROAD LAKE OSWEGO, OREGON 97034
 T (503) 539 8802 | F (503) 697 1985 | e raph@tahrancpa.com

A2.1

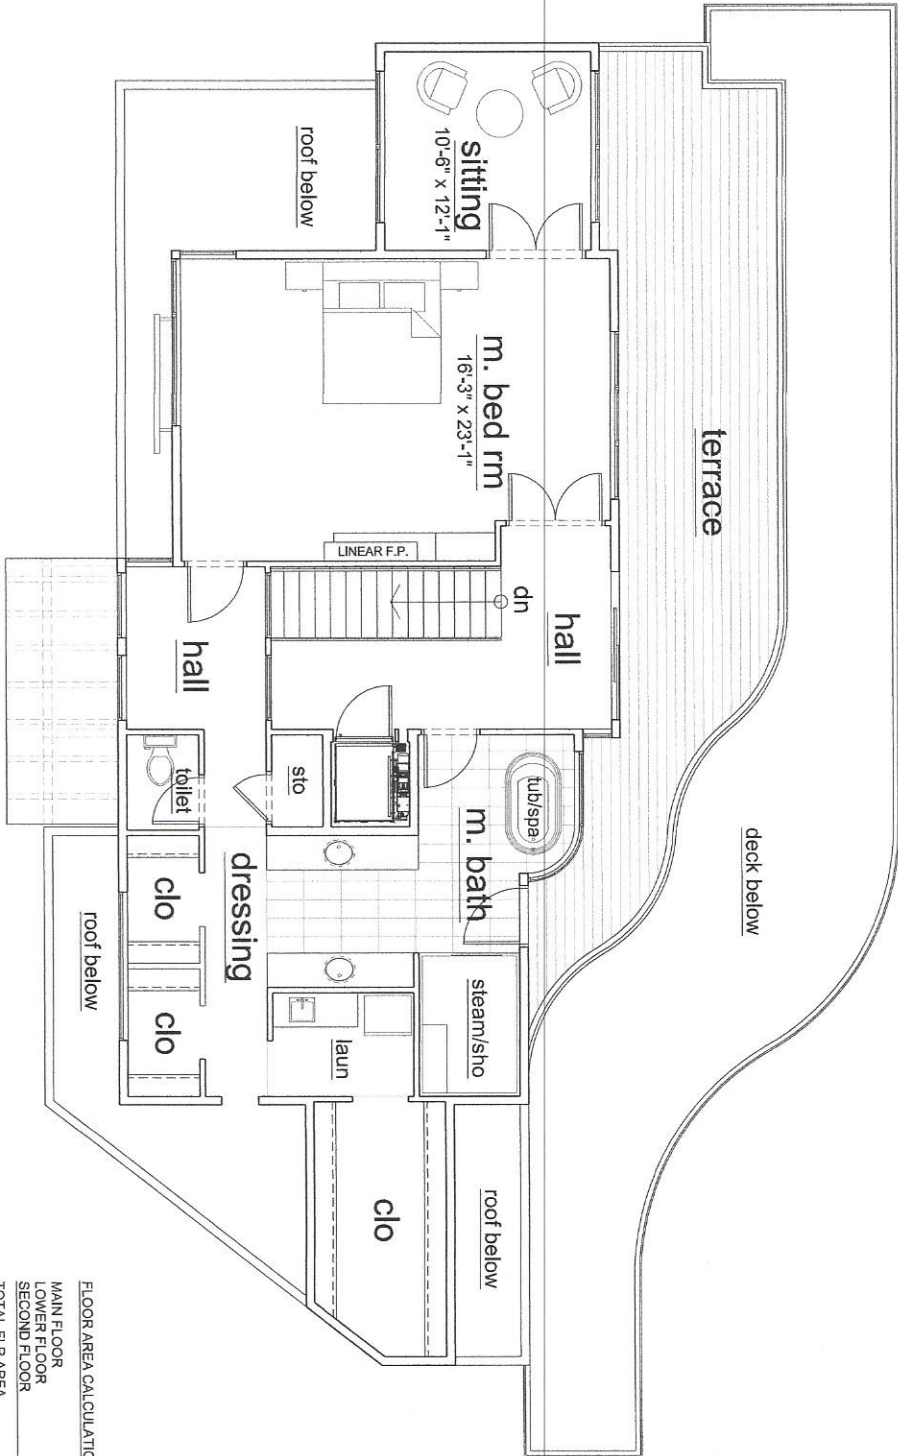

FLOOR AREA CALCULATION

MAIN FLOOR	1,605 SF
LOWER FLOOR	1,534 SF
SECOND FLOOR	1,305 SF
TOTAL FLR AREA	4,444 SF

GARAGE


ENTRY	511 SF
DECK MAIN FLOOR	86 SF
DECK LOWER FLOOR	633 SF
TERRACE SECOND FLOOR	366 SF
	470 SF

1 SECOND FLOOR PLAN 1,305 SF
SCALE 1" = 10'-0"



TAHRAN ARCHITECTURE & PLANNING, LLC
13741 KNAUS ROAD LAKE OSWEGO, OREGON 97034
T (503) 539 8802 | F (503) 597 1985 | e raphi@tahrancorp.com

A2.2

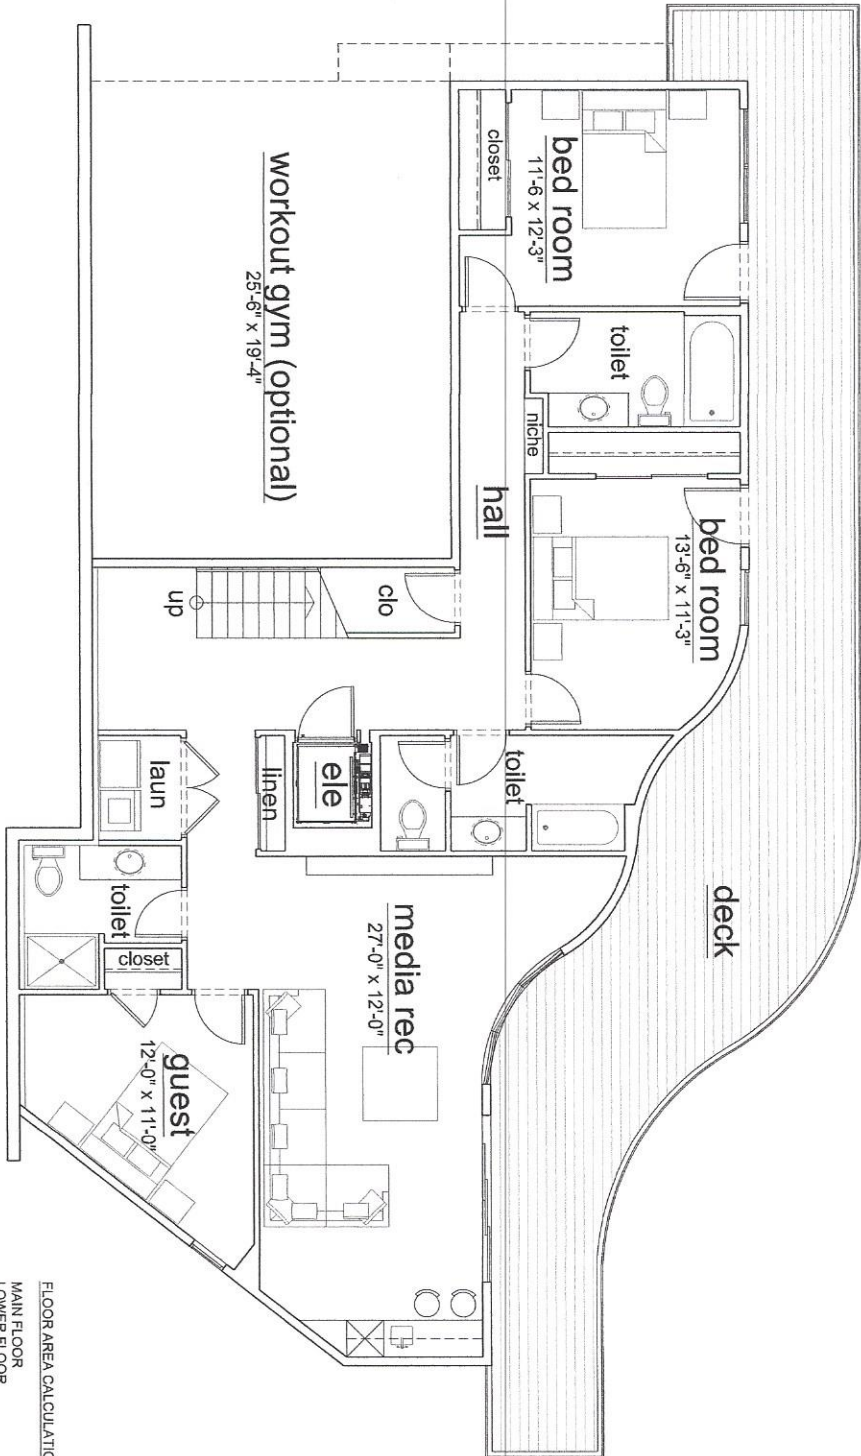

FLOOR AREA CALCULATION


MAIN FLOOR	1,605 SF
LOWER FLOOR	1,534 SF
SECOND FLOOR	1,305 SF
TOTAL FLR AREA	4,444 SF
GARAGE	511 SF
ENTRY	86 SF
DECK MAIN FLOOR	633 SF
DECK LOWER FLOOR	366 SF
TERRACE SECOND FLOOR	470 SF

1 LOWER FLOOR PLAN 1,534SF
SCALE 1" = 10'-0"



TAHRAN ARCHITECTURE & PLANNING, LLC
13741 KNAUS ROAD LAKE OSWEGO, OREGON 97034
T (503) 539 8802 | F (503) 697 9985 | e raphiel@taran.com | www.taran.com


A2.3

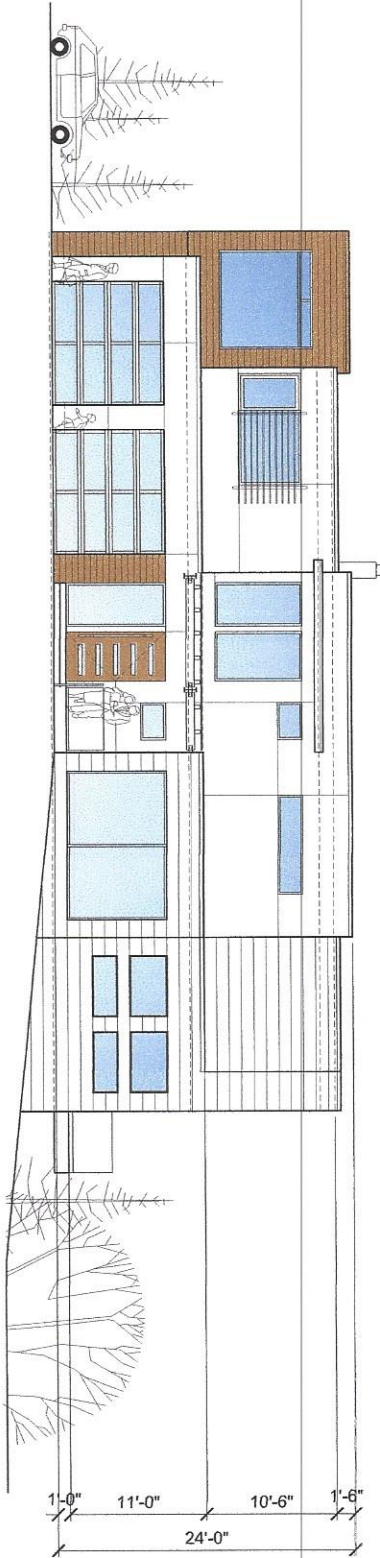

1 SOUTH ELEVATION
SCALE 1" = 15'-0"

TAHRAN ARCHITECTURE & PLANNING LLC
13741 KNAUS ROAD LAKE OSWEGO, OREGON 97034
T (503) 539 8802 | F (503) 697 1985 | e raphiel@taran-architecture.net


A3.1

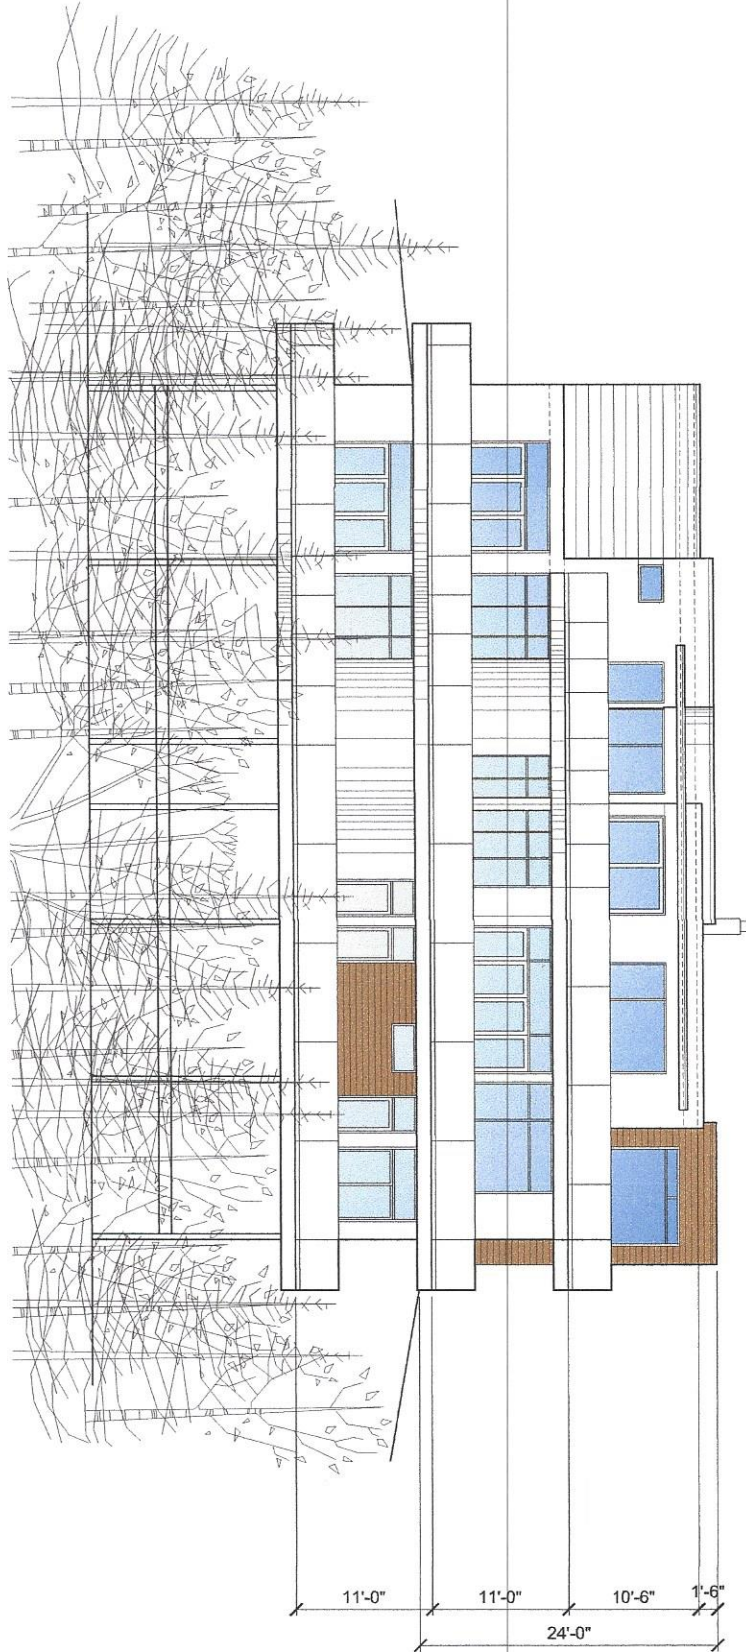

1 NORTH ELEVATION
SCALE 1" = 16'-0"

TAHRAN ARCHITECTURE & PLANNING LLC
13741 KNAUS ROAD LAKE OSWEGO, OREGON 97034
T (503) 539 8802 | F (503) 697 1885 | e rephillips@tahransai.net

A3.2

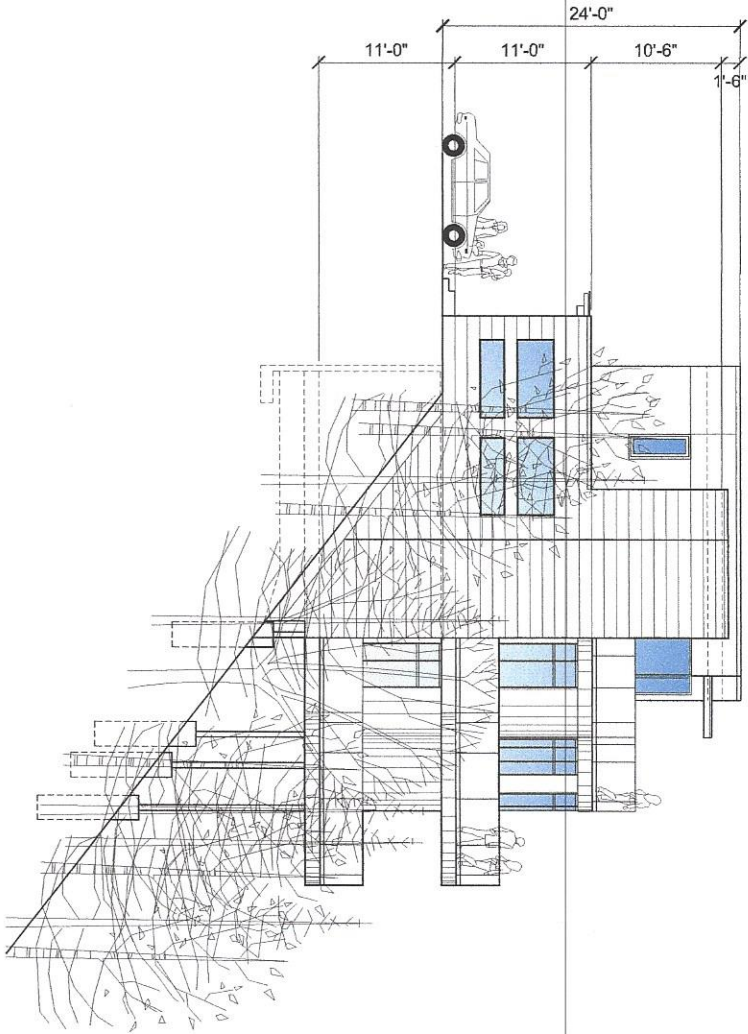


1

EAST ELEVATION

SCALE 1" = 16'-0"

TAHRAN ARCHITECTURE & PLANNING LLC
 13741 KNAUS ROAD LAKE OSWEGO, OREGON 97034
 T (503) 539 8802 | F (503) 597 1985 | e raphik@taphan.com

A3.3

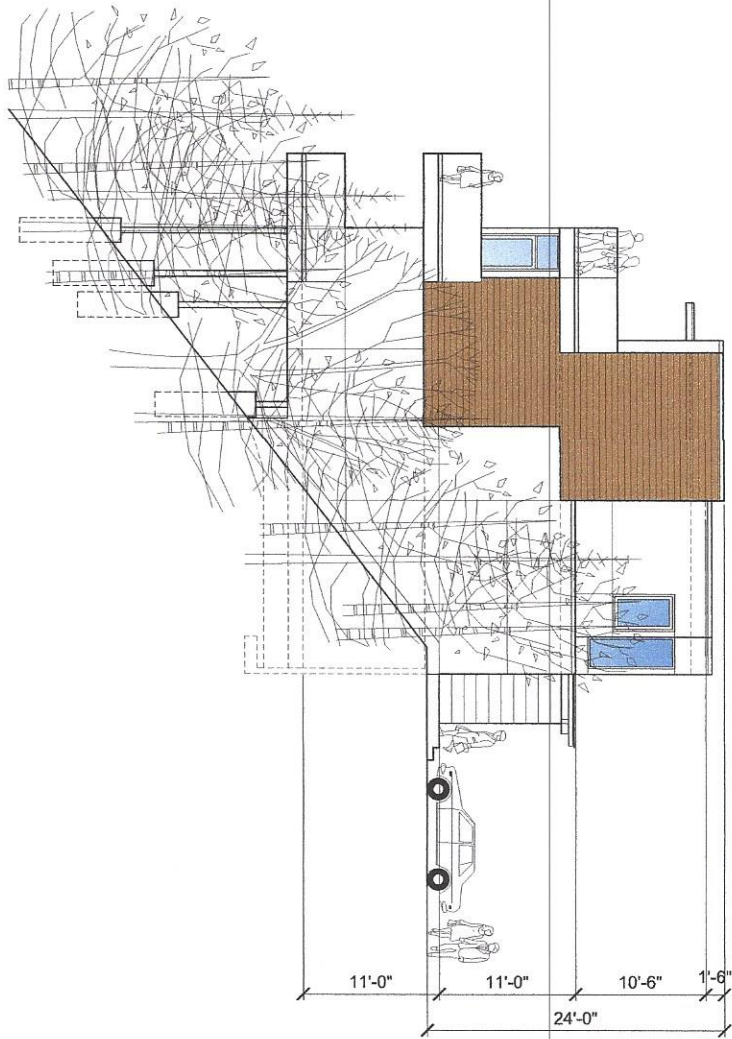

1 WEST ELEVATION
SCALE 1" = 15'-0"

TAHRAN ARCHITECTURE & PLANNING LLC
13741 KNAUS ROAD LAKE OSWEGO, OREGON 97034
T (503) 539 8802 | F (503) 697 1985 | e info@tahrans.com

A3.4